


**WALL LEGEND**

- 6" CMU WALLS
- 4" CMU WALLS
- 4" CONCRETE BALUSTER RAILING

**A3 FIRST FLOOR DIMENSIONS PLAN**  
 SCALE  $\frac{3}{16}'' = 1' - 0''$   
 NOTES : DIMENSIONS ARE TO FACE OF CMU WALLS  
 WALL TYPE ARE 6" & 4" CMU WALLS, SEE DETAIL 2 ON S6

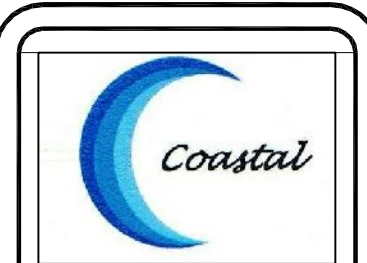

**Firm Name and Address**  
 COASTAL CONSTRUCTION CO., LTD.  
 PLACENCIA PENINSULA  
 STANN CREEK DISTRICT  
 BELIZE C.A.  
[www.coastalconstructionbelize.com](http://www.coastalconstructionbelize.com)  
 Phone: (501)670-2034  
 (501)670-0772

**Drawn By:**  
 Keila Martinez (Architect's Assistant)  
 kmartinez@coastalconstructionbelize.com  
 Phone: (501)629-5260

**Revised By:**  
 Architect: \_\_\_\_\_


**Engineer:** \_\_\_\_\_

**Project Name and Address**  
 STECHER PROJECT  
 PLACENCIA VILLAGE  
 STANN CREEK DISTRICT  
 BELIZE C.A.

**GENERAL NOTES**

Revision/Issue	No.	Date
REVISION OF SHARED BATHROOM LAYOUT PER COST SAVINGS. ADD-1, AUG. 7TH, 2012	1	8/7/12
CBA SUBMITTAL	0	6/15/12

Project	Sheet
F.F DIMENSIONS PLAN	A-3
Date	8/7/2012
Scale	$\frac{3}{16}'' = 1' - 0''$

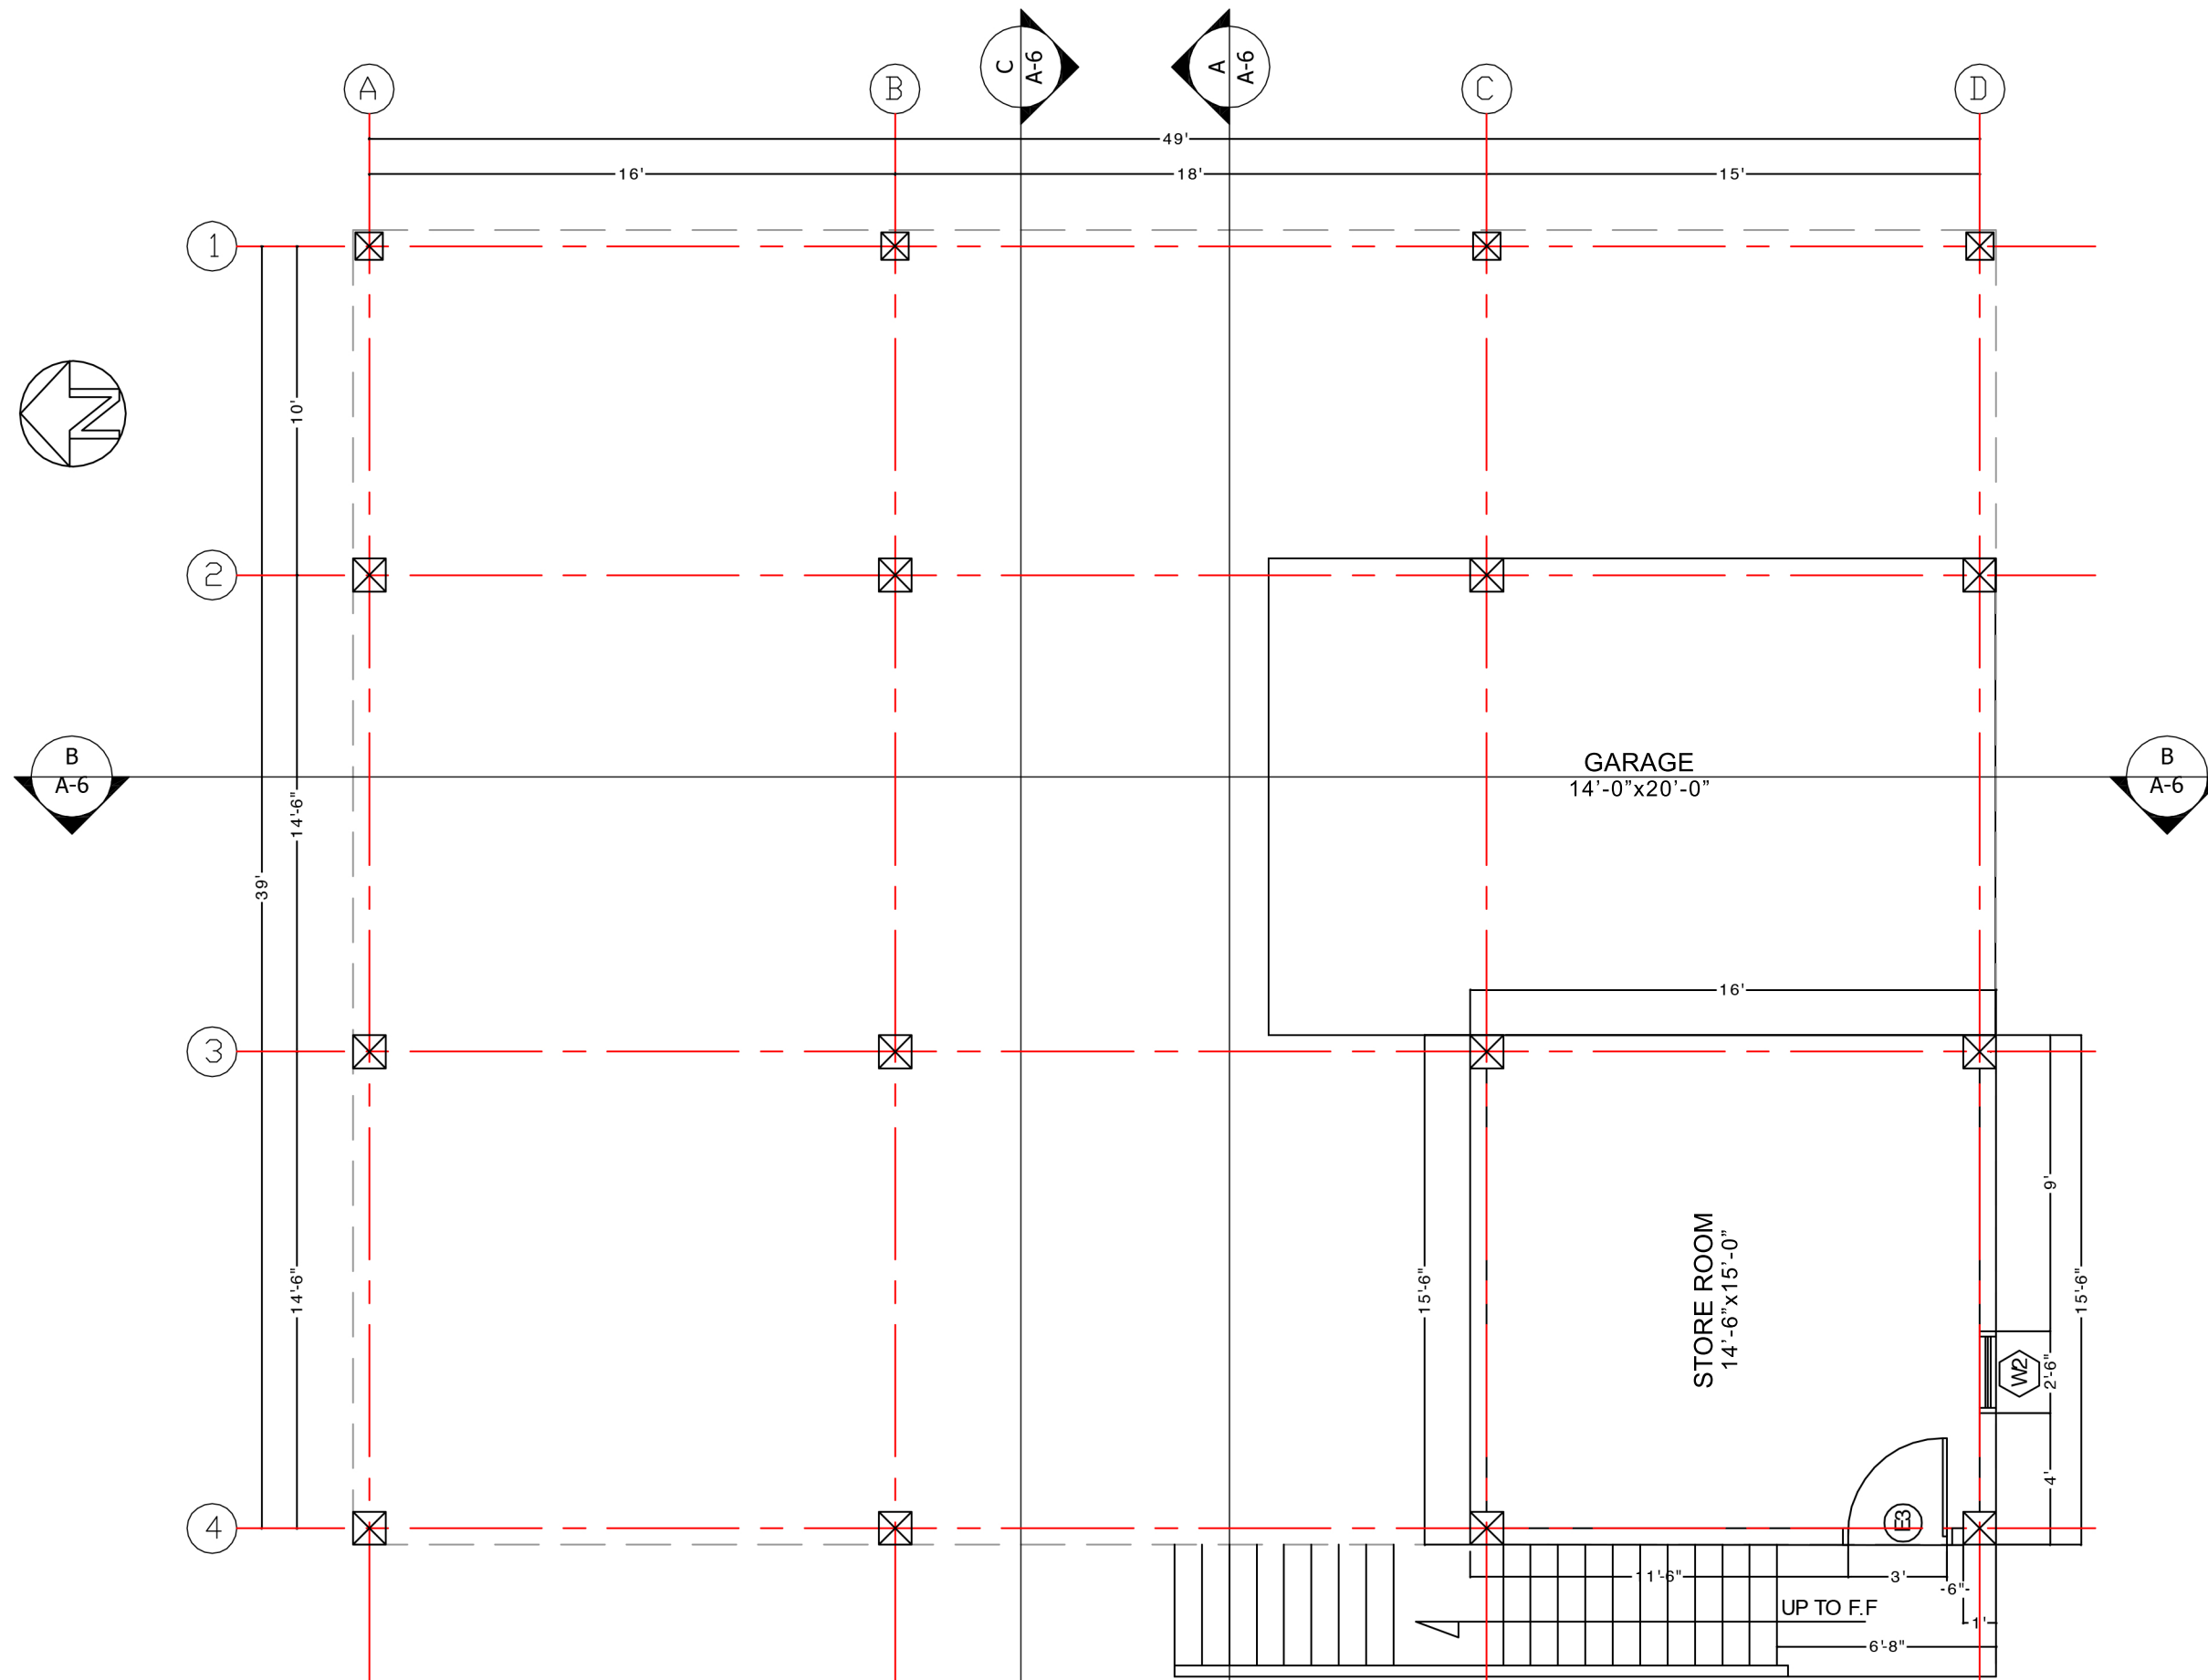

**A2** GROUND FLOOR DIMENSIONS PLAN  
 SCALE  $\frac{3}{16}'' = 1' - 0''$   
 NOTES : DIMENSIONS ARE TO FACE CUM WALLS  
 WALL TYPE IS 6" CUM WALLS, SEE DETAIL 2 ON S6



Firm Name and Address  
 COASTAL CONSTRUCTION CO., LTD.  
 PLACENCIA PENINSULA  
 STANN CREEK DISTRICT  
 BELIZE C.A.  
[www.coastalconstructionbelize.com](http://www.coastalconstructionbelize.com)  
 Phone: (501)670-2034  
 (501)670-0772

Drawn By:  
 Keila Martinez (Architect's Assistant)  
 kmartinez@coastalconstructionbelize.com  
 Phone: (501)629-5260

Reviewed By:  
 Architect: \_\_\_\_\_  
 Engineer: \_\_\_\_\_

Project Name and Address  
 STECHER PROJECT  
 PLACENCIA VILLAGE  
 STANN CREEK DISTRICT  
 BELIZE C.A.

GENERAL NOTES

Revision/Issue	No.	Date
REVISION OF G.F. COLUMNS PER COST SAVINGS. ADD-1, AUG. 7TH, 2012	1	8/7/12
CBA SUBMITTAL	0	8/15/12

Project	Sheet
G.F. DIMENSIONS PLAN	A-2
Date	8/7/2012
Scale	$\frac{3}{16}'' = 1' - 0''$